
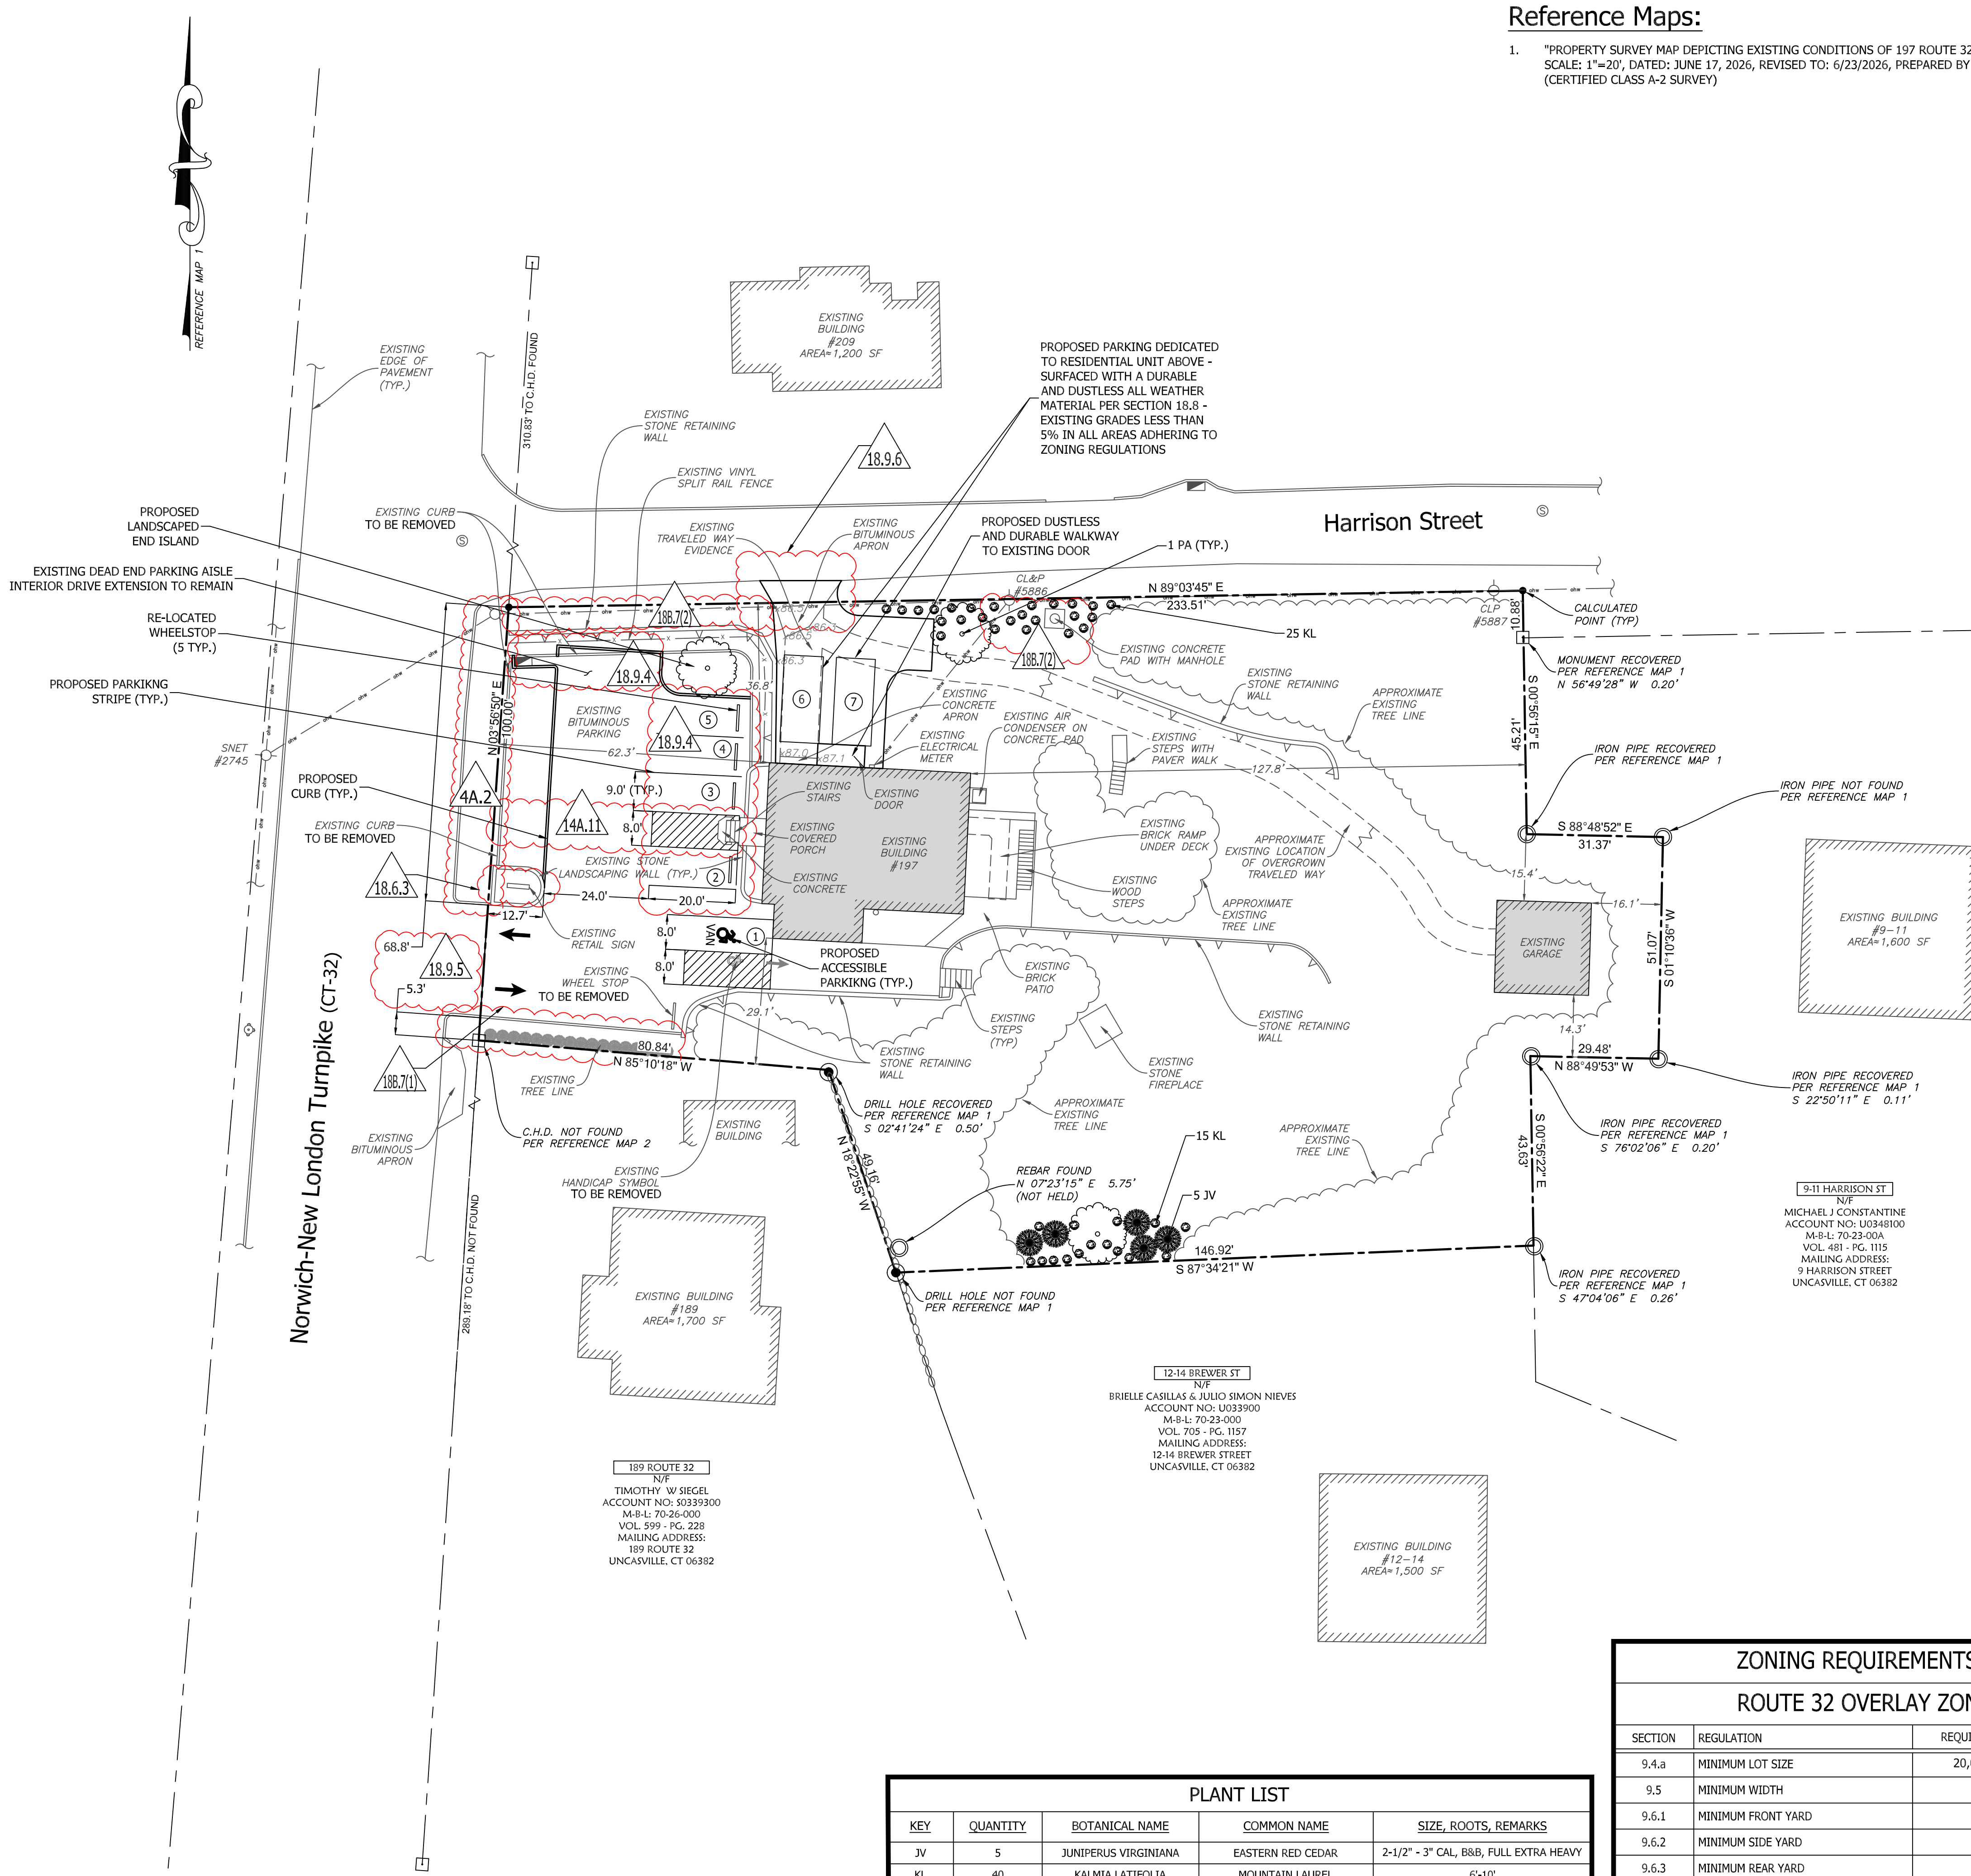


Reference Maps:

1. "PROPERTY SURVEY MAP DEPICTING EXISTING CONDITIONS OF 197 ROUTE 32, MONTVILLE, CONNECTICUT, PREPARED FOR: GBJ LLC"; SCALE: 1"=20', DATED: JUNE 17, 2026, REVISED TO: 6/23/2026, PREPARED BY: FEDUS ENGINEERING, LLC, ANTHONY HENDRIKS, LS #10834 (CERTIFIED CLASS A-2 SURVEY)

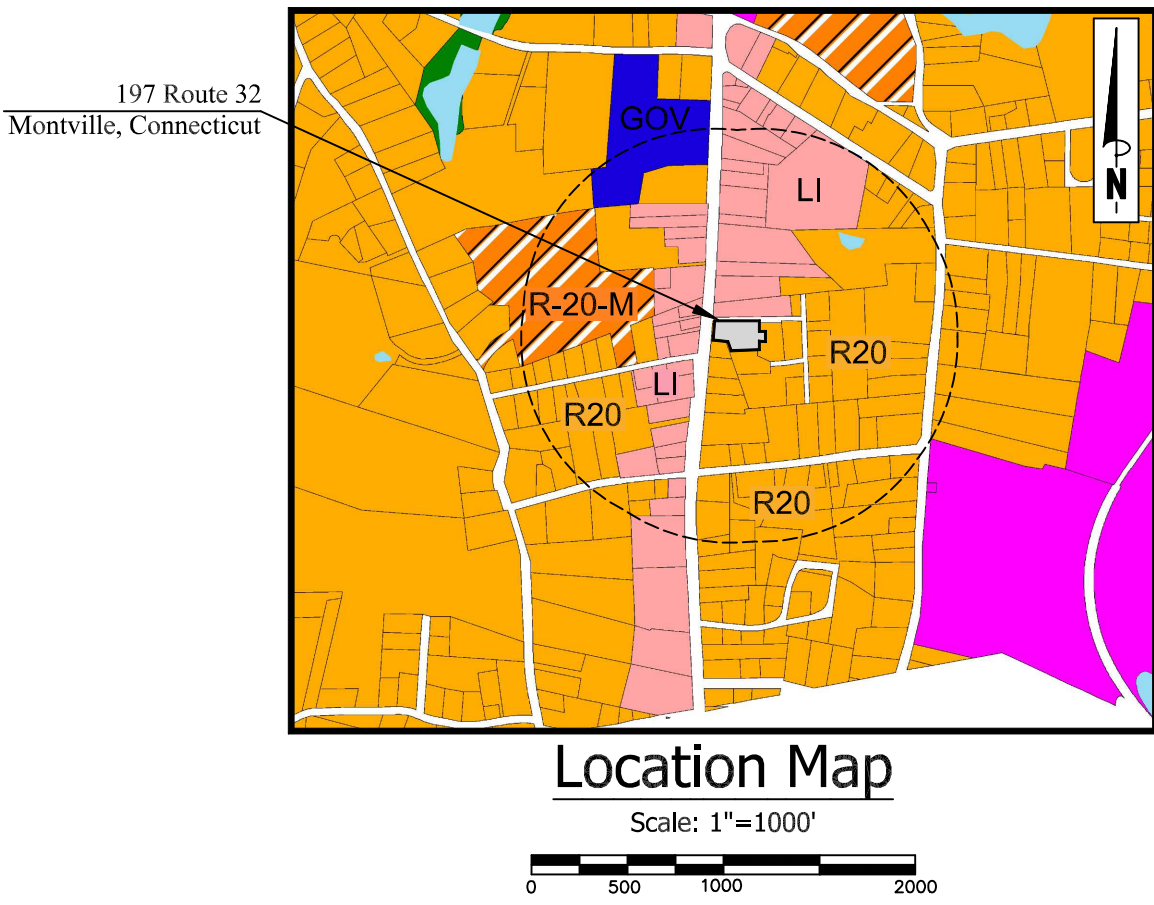

197 RT 32 - PARKING CALCULATIONS AND LANDSCAPING REQUIREMENTS

PARKING REQUIREMENTS:
18.4.1 - ONE FAMILY DWELLING UNIT: TWO (2) SPACES
18.4.4 - PROFESSIONAL OFFICE: ONE (1) SPACE/250 SF OF GROSS FLOOR SPACE
1670 SF/250 SF = 6.68 ≈ 7
TOTAL PARKING SPACES REQUIRED: 2 + 7 = NINE (9) SPACES

PARKING PROVIDED:
TWO (2) SPACES PROVIDED FOR ONE FAMILY DWELLING UNIT.
FIVE (5) SPACES PROVIDED FOR PROFESSIONAL OFFICE.
TOTAL PARKING SPACES PROVIDED: 2 + 5 = SEVEN (7) SPACES
VARIANCE REQUESTED - SECTION 18.4.4

LANDSCAPING REQUIREMENTS:
SHADE TREE ADDED TO NEW END ISLAND AT NORTH END OF PARKING LOT.
LANDSCAPING BUFFERS PROVIDED IN ACCORDANCE TO APPROPRIATE SECTIONS OF THE ZONING REGULATIONS EXCEPT FOR WHERE VARIANCE(S) HAVE BEEN REQUESTED.
EXISTING LANDSCAPING FULFILLS REMAINING REQUIREMENTS ON SITE.

Variances Requested
Per Town of Montville Zoning Regulations
Effective July 14, 2026

4A.2 - Sidewalks
14A.11 - Route 32 Overlay Zone - Sidewalks
18.4.4 - Off-Street Parking Standards - Parking Requirements
18.6.3 - Location of Required Parking Spaces
18.9.4 - Landscape Islands, Access Drives & Vehicular Circulation
18.9.5 - Landscape Islands, Access Drives & Vehicular Circulation
18.9.6 - Landscape Islands, Access Drives & Vehicular Circulation
18B.7(1) - Buffer Requirements - Complete Visual Landscape Buffer
18B.7(2) - Buffer Requirements - Partial Visual Landscape Buffer

SECTION REQUESTED

Subject Parcel Information

OWNER: GBJ LLC
PARCEL ADDRESS: 197 ROUTE 32 MONTVILLE, CT 06382
MAILING ADDRESS: 7 FIELDING DRIVE UNCASVILLE, CT 06382
UNIQUE ID: U0339200
M-B-L: 070-025-000
DEED: VOLUME: 0722 PAGE: 0873
AREA: 33,837 SF = 0.78 AC
FLOOD ZONE: ZONE X PER FIRM MAP # 09011C0361J
EFFECTIVE DATE: 8/5/2013

Legend

EXISTING

SYMBOL DESCRIPTION

- MONUMENT
- IRON PIPE / REBAR
- DRILL HOLE
- CALCULATED POINT
- WOODEN STAKE
- UTILITY POLE W/ LIGHT
- STONEWALL
- FENCE LINE
- WATER VALVE
- OVERHEAD WIRES
- PROPERTY LINE
- ADJACENT PROPERTY LINE
- INDEX CONTOUR
- CONTOUR
- WETLANDS BOUNDARY/FLAG
- MEAN LOW WATER LINE
- MEAN HIGH WATER LINE
- HIGH TIDE LINE
- COASTAL JURISDICTIONAL LINE
- EASEMENT LINE
- BUILDING SETBACK LINE
- EXISTING WATER LINE
- EXISTING SEWER LINE
- NOW OR FORMERLY CATCH BASIN
- TYPICAL SPOT ELEVATION
- DRILL HOLE
- POINT OF BEGINNING
- ORIGINAL LOT NUMBER
- UTILITY POLE
- DRAINAGE MANHOLE
- SEWER MANHOLE
- HYDRANT
- WATER SHUTOFF
- PROPOSED
- IRON PIN TO BE SET

ZONING REQUIREMENTS TABLE				
ROUTE 32 OVERLAY ZONE/R-20				
SECTION	REGULATION	REQUIREMENTS	EXISTING	
9.4.a	MINIMUM LOT SIZE	20,000 SF	33,837 SF	
9.5	MINIMUM WIDTH	80'	100.00'	
9.6.1	MINIMUM FRONT YARD	40'	56.5'	
9.6.2	MINIMUM SIDE YARD	10'	29.1'	
9.6.3	MINIMUM REAR YARD	40'	16.1'	
9.7	MAXIMUM BUILDING HEIGHT	35'	<35'	

PLANT LIST				
KEY	QUANTITY	BOTANICAL NAME	COMMON NAME	SIZE, ROOTS, REMARKS
JV	5	JUNIPERUS VIRGINIANA	EASTERN RED CEDAR	2-1/2" - 3" CAL, B&B, FULL EXTRA HEAVY
KL	40	KALMIA LATIFOLIA	MOUNTAIN LAUREL	6'-10'
PA	3	PRUNUS AVIUM	CHERRY TREE	2-1/2" - 3" CAL, B&B, FULL EXTRA HEAVY

Site Plan
of
197 Route 32
Montville, Connecticut
Prepared For:
GBJ LLC
September 11, 2026

DRAWING SCALE: 1"=20'

FEDUS ENGINEERING, LLC
CIVIL ENGINEERS
Mailing Address: 70 Essex Street Mystic, Connecticut 06355
Office: (860) 536-7390

SHEET NO. 1 OF 1 JOB NO. 26-001580 DRAWN BY: JR

D:\2026\2601580 - MONTVILLE - 197 ROUTE 32 - GBL LLC - SITE PLAN - VARIANCES REQUESTED - 2601580.DWG